

COLLEGE STATION  
STANDARD LIFT STATION


REVISIONS:

CITY OF COLLEGE STATION

DRAWN BY: JGA  
DATE: 06-01-09  
SCALE: N T S  
APPROVED: S.E.D.

FIGURE:  
LS1

SHEET 2 OF 2

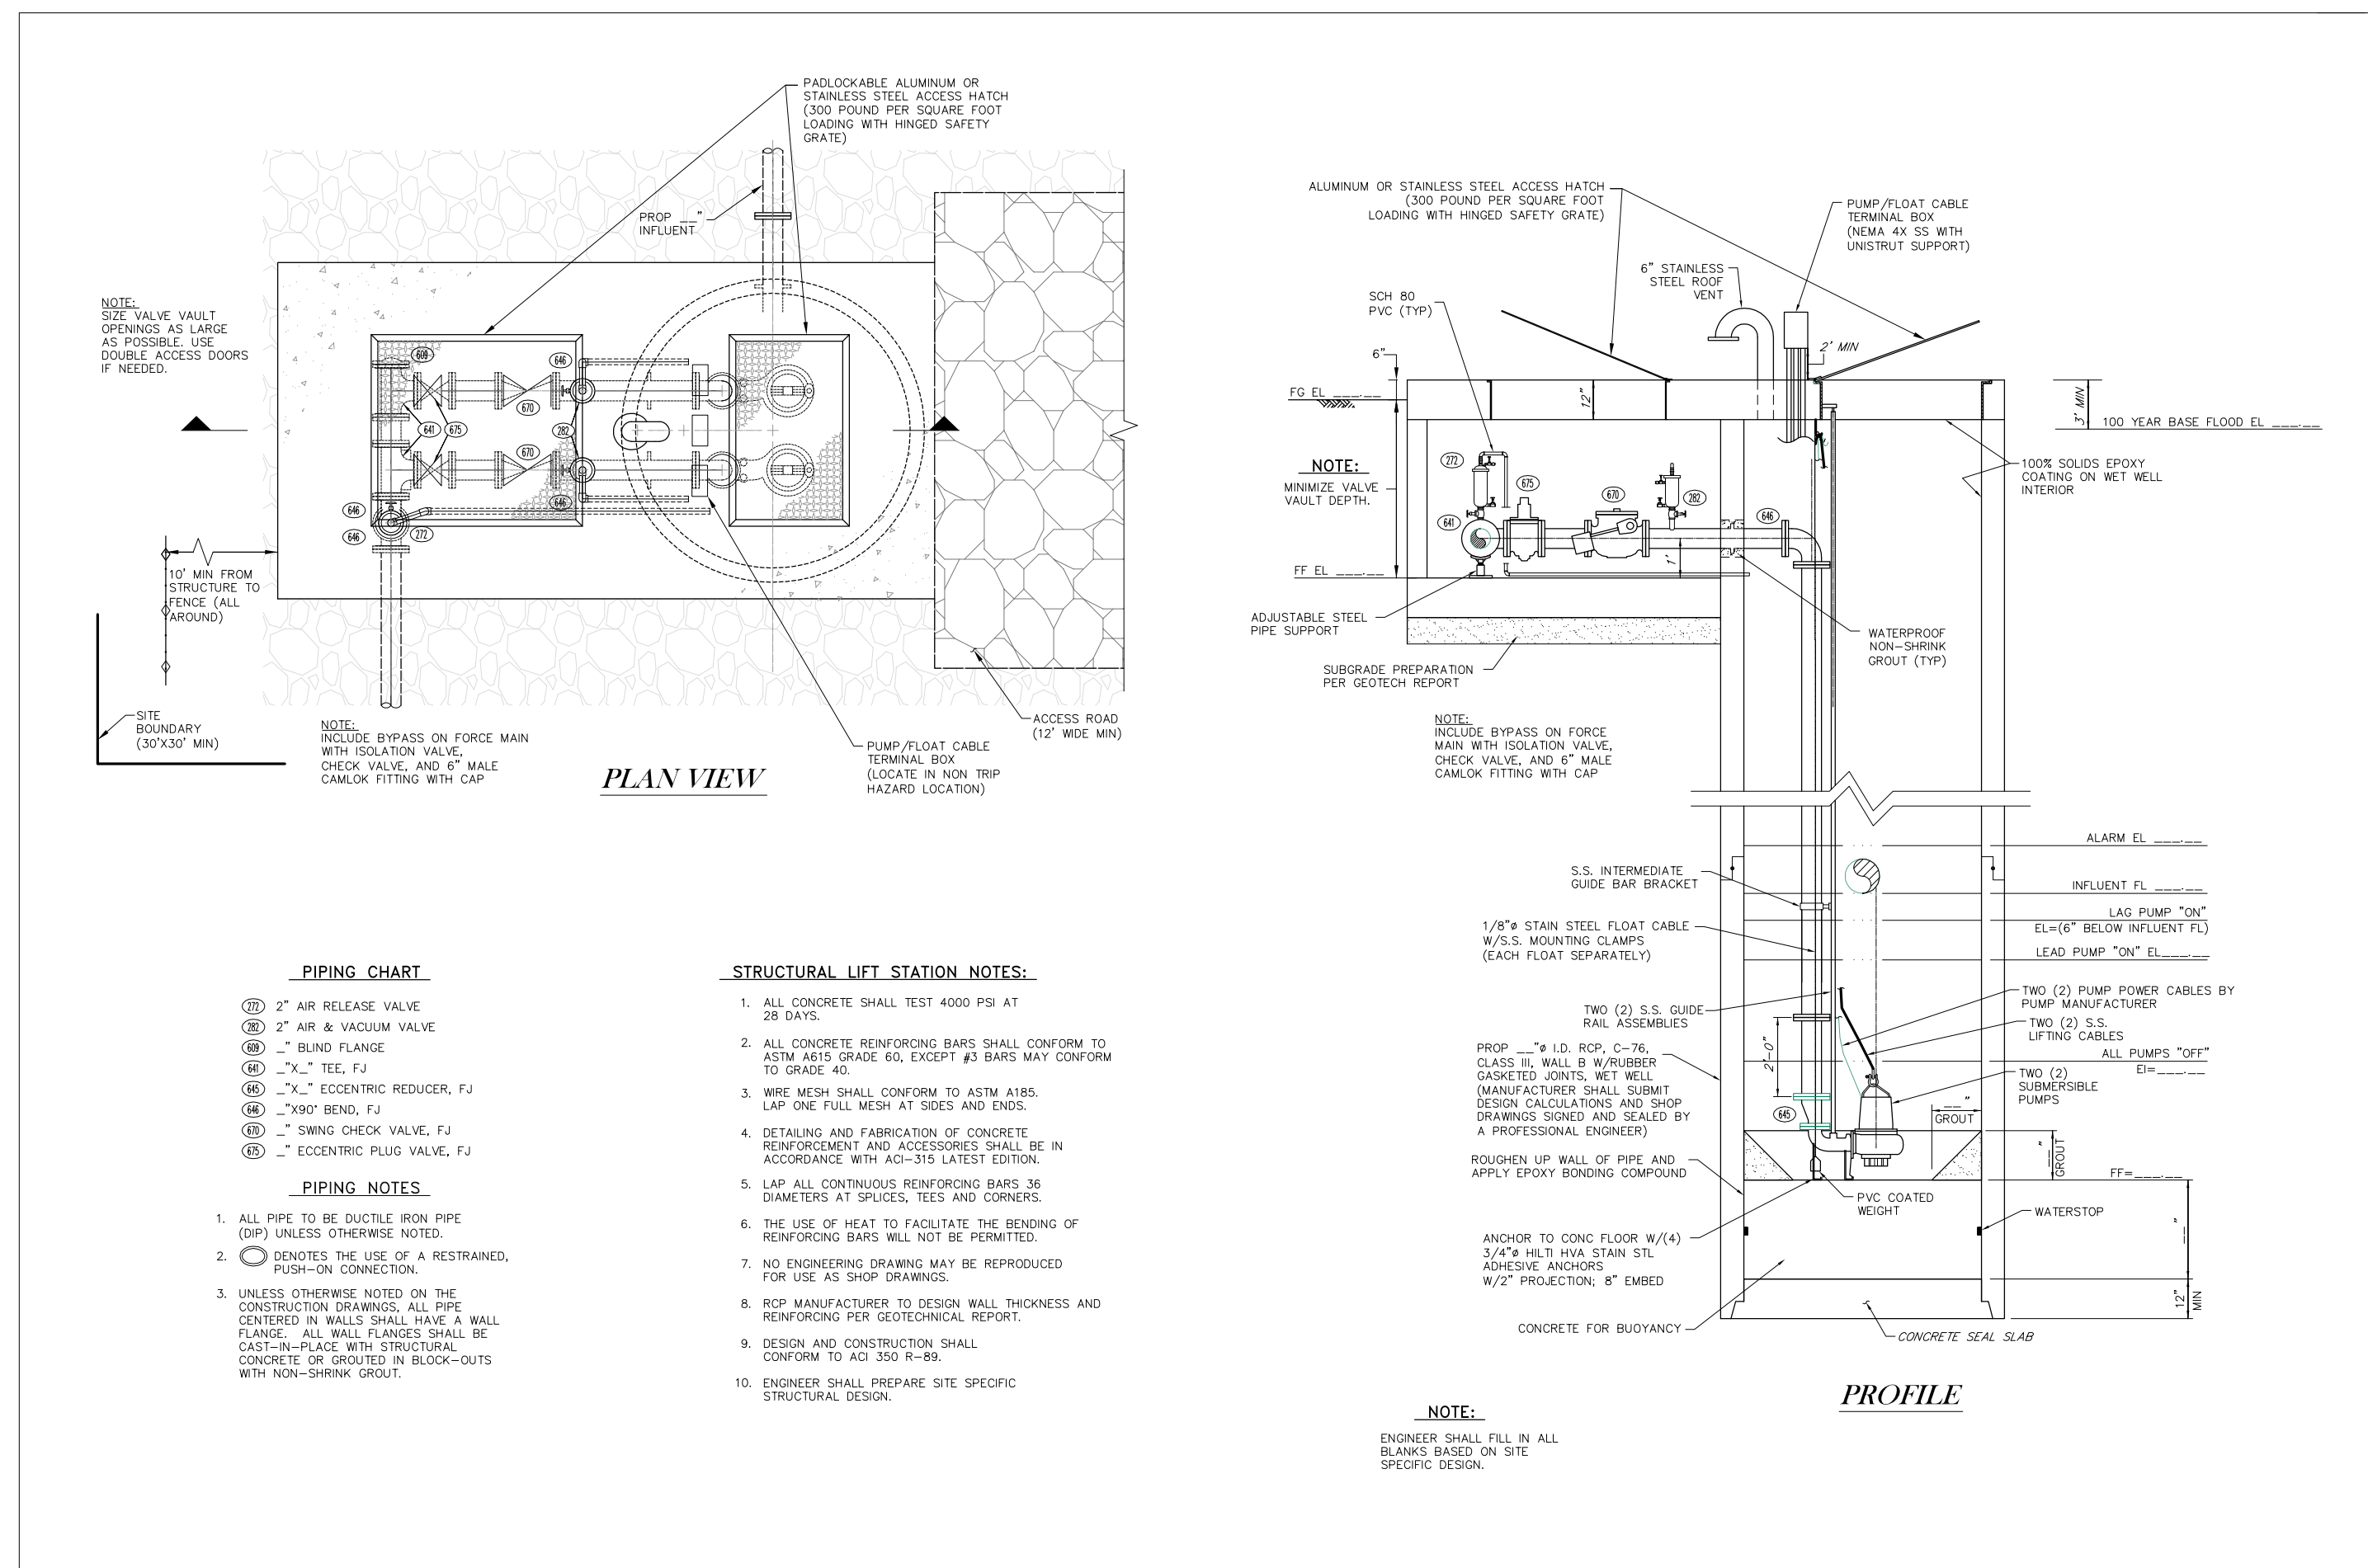

COLLEGE STATION  
STANDARD LIFT STATION

REVISIONS:

CITY OF COLLEGE STATION

DRAWN BY: JGA  
DATE: 06-01-09  
SCALE: N T S  
APPROVED: S.E.D.

FIGURE:  
LS2

SHEET 2 OF 2

# COLLEGE STATION STANDARD LIFT STATION



DRAWN BY: J.G.A.  
DATE: 06-01-09  
SCALE: N T S  
APPROVED: S.E.D.