


REVISIONS:

**BRYAN - COLLEGE STATION
STANDARD STORM WATER
POLLUTION PREVENTION DETAILS**



DRAWN BY: B.I.
DATE: 02-24-21
SCALE: NTS
APPROVED: W. P. K.

FIGURE:
SWPP
SHEET 1 OF 1

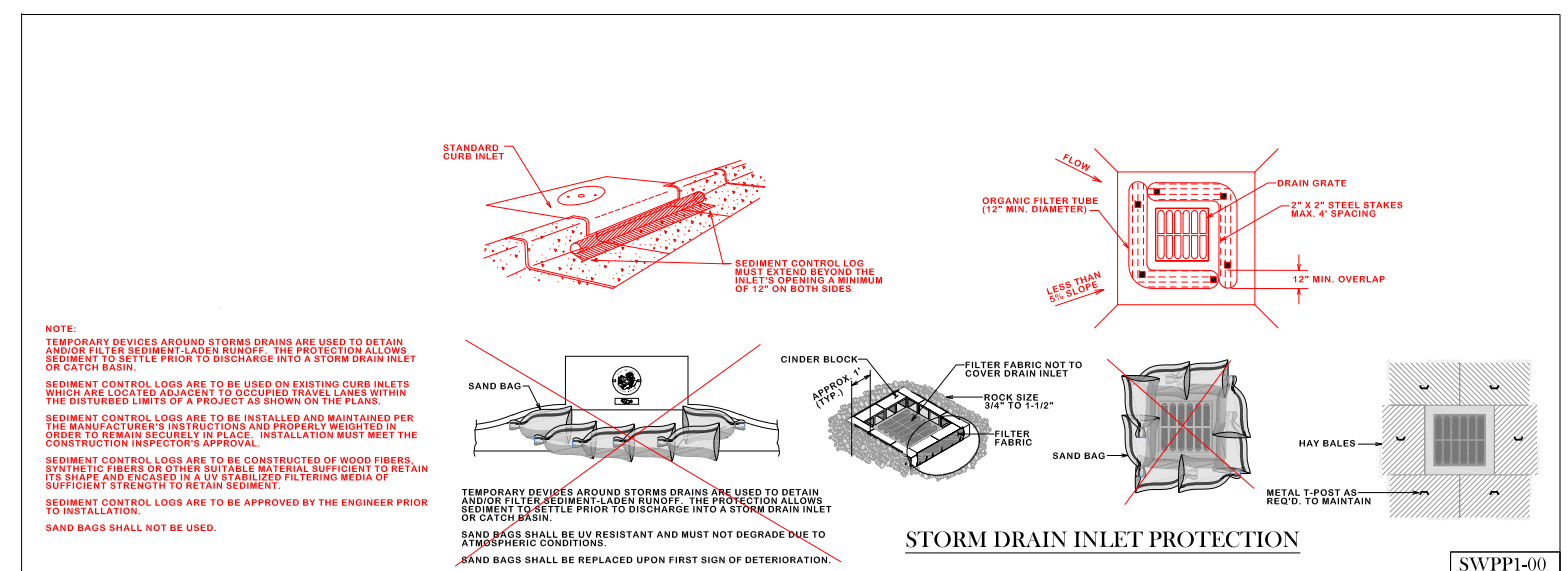

SWPP1-00

