


LS1-00

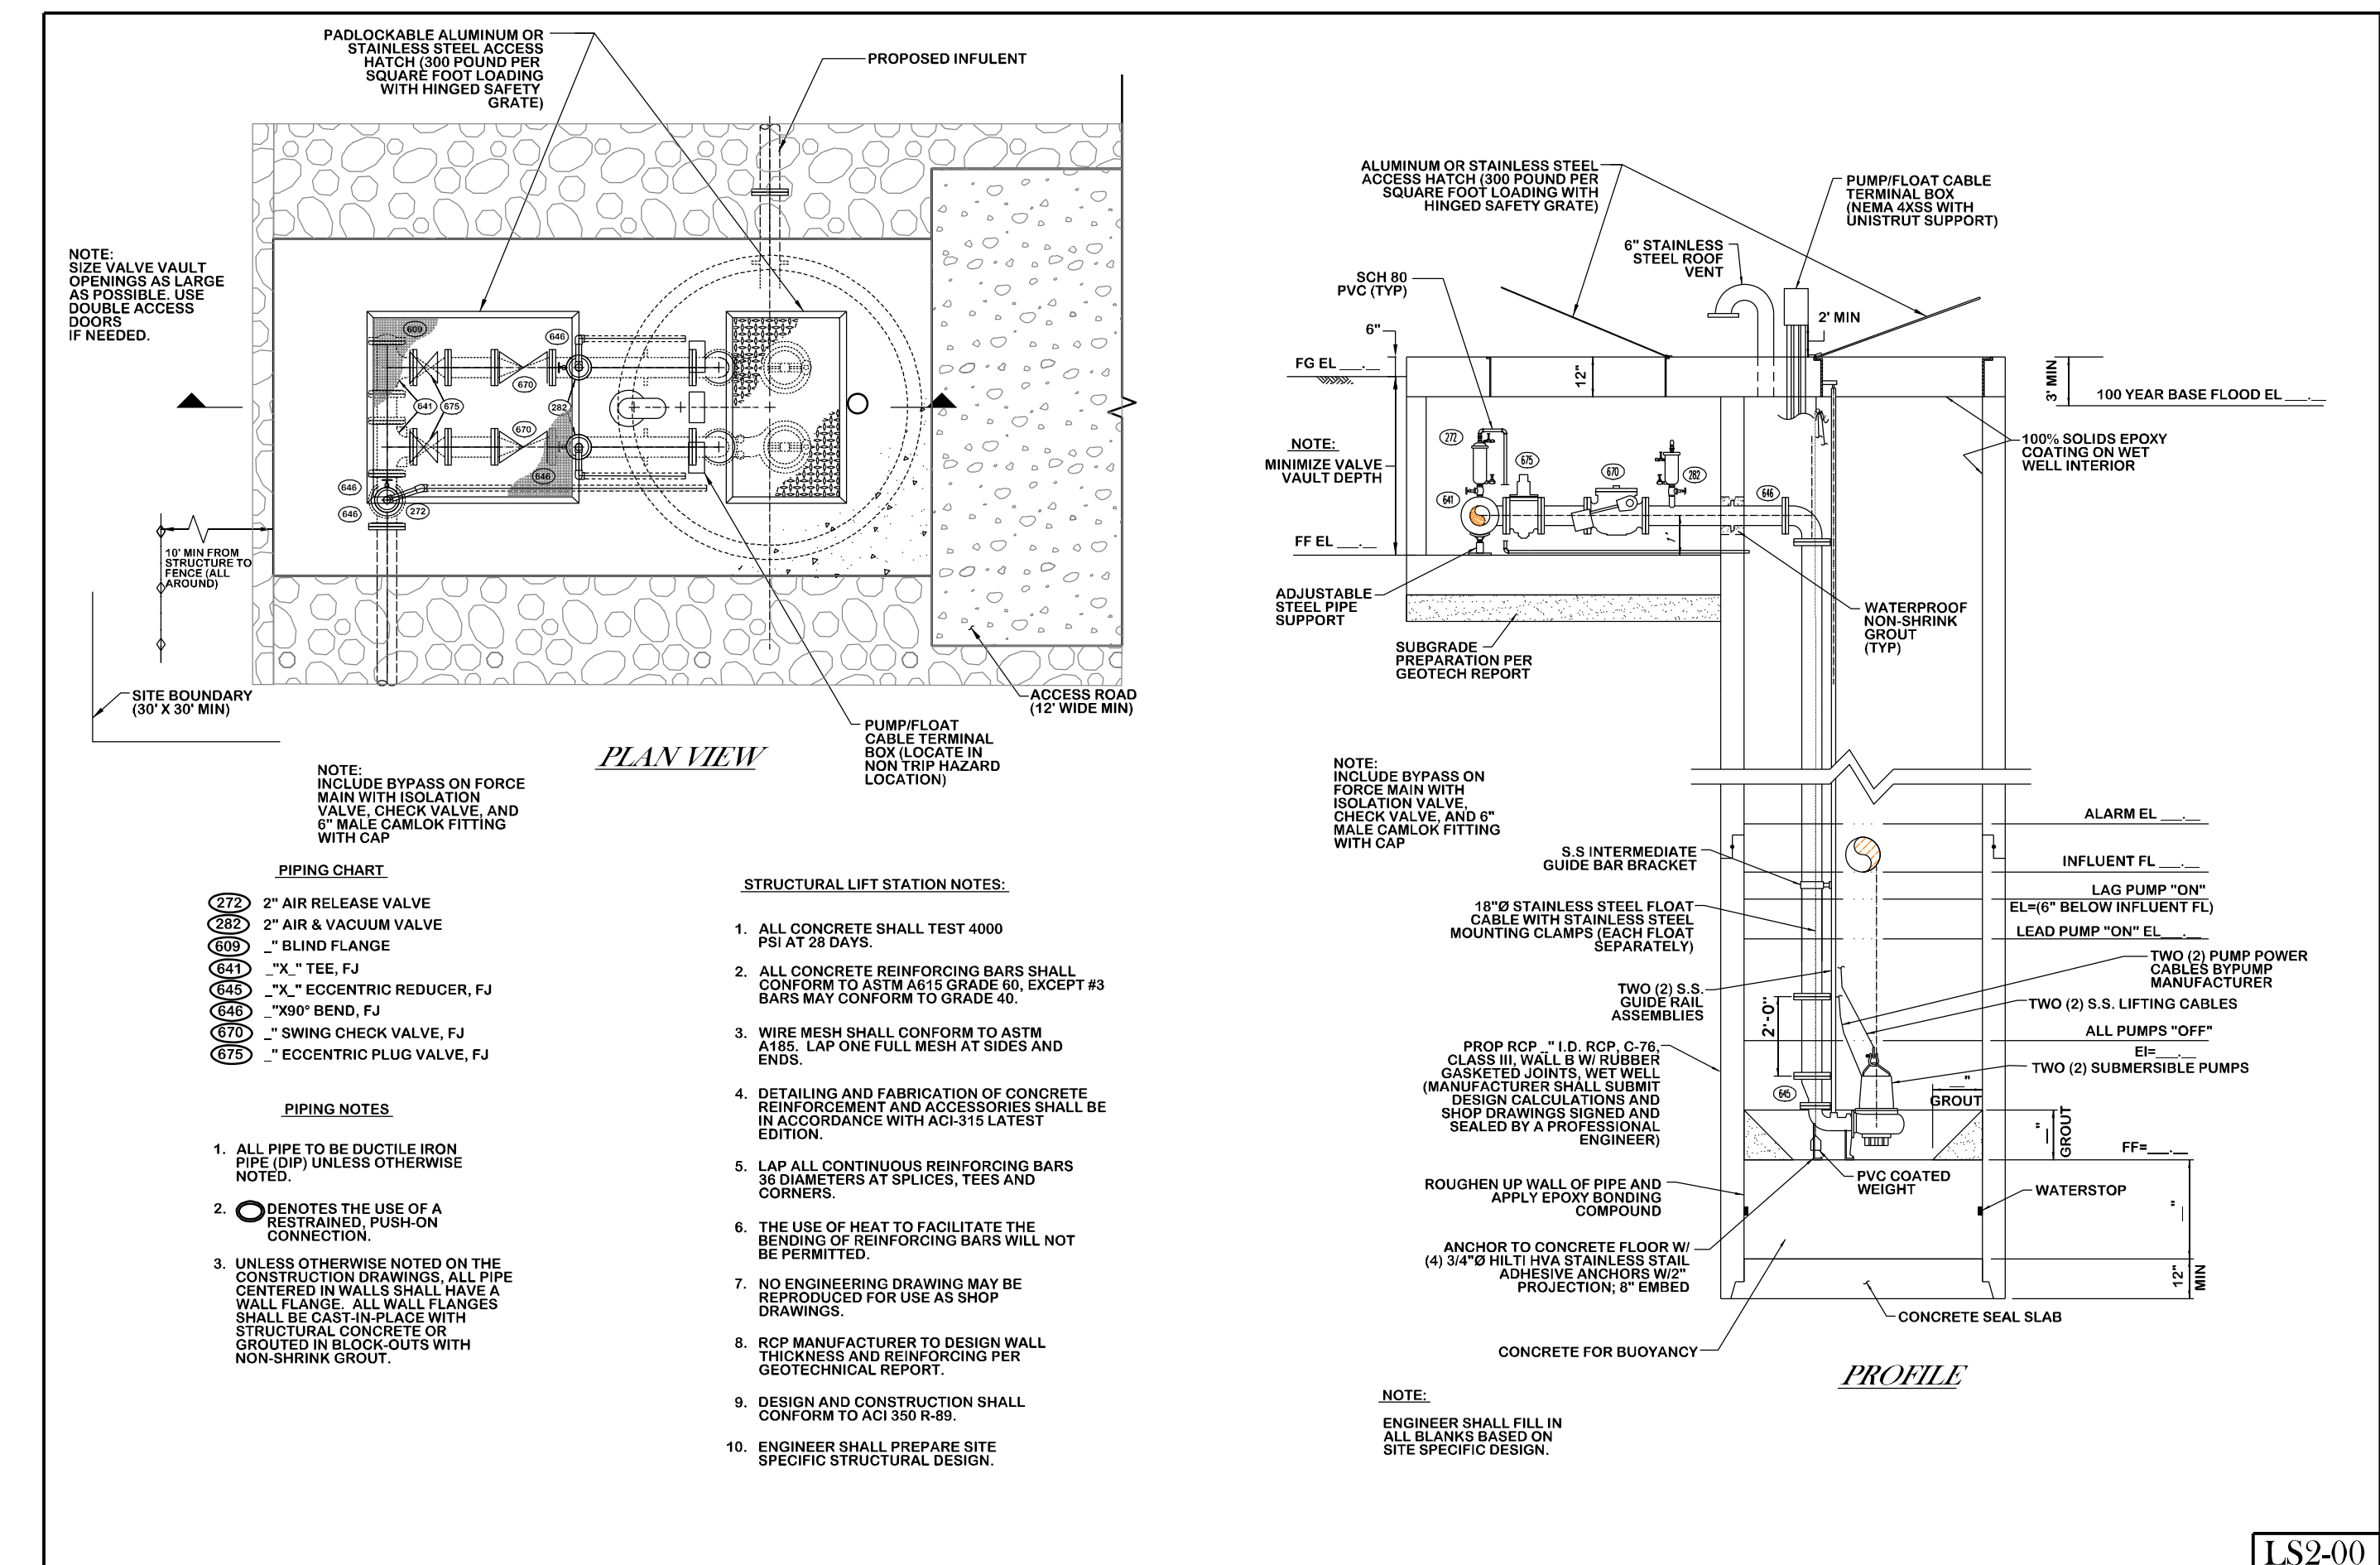

LS2-00

REVISIONS:

COLLEGE STATION
STANDARD LIFT STATION
DETAILS



DRAWN BY: J.C.A.
DATE: 08-01-12
SCALE: N T S
APPROVED: S.E.D.

FIGURE:
L S
SHEET 1 OF 1