



GENERAL NOTES (PAVERS)

FURNISH DETECTABLE WARNING PAVER UNITS MEETING ALL REQUIREMENTS OF ASTM C-936, C-33. LAY IN A TWO BY TWO UNIT BASKET WEAVE PATTERN OR AS DIRECTED.

LAY FULL-SIZE UNITS FIRST FOLLOWED BY CLOSURE UNITS CONSISTING OF AT LEAST 25 PERCENT OF A FULL UNIT. CUT DETECTABLE WARNING PAVER UNITS USING A POWER SAW.

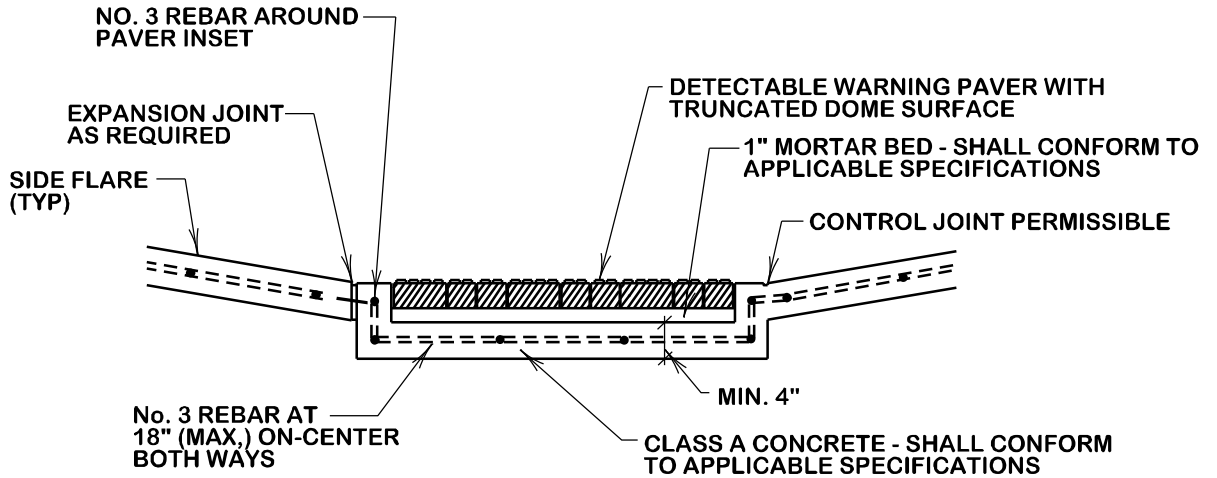

SECTION A-A

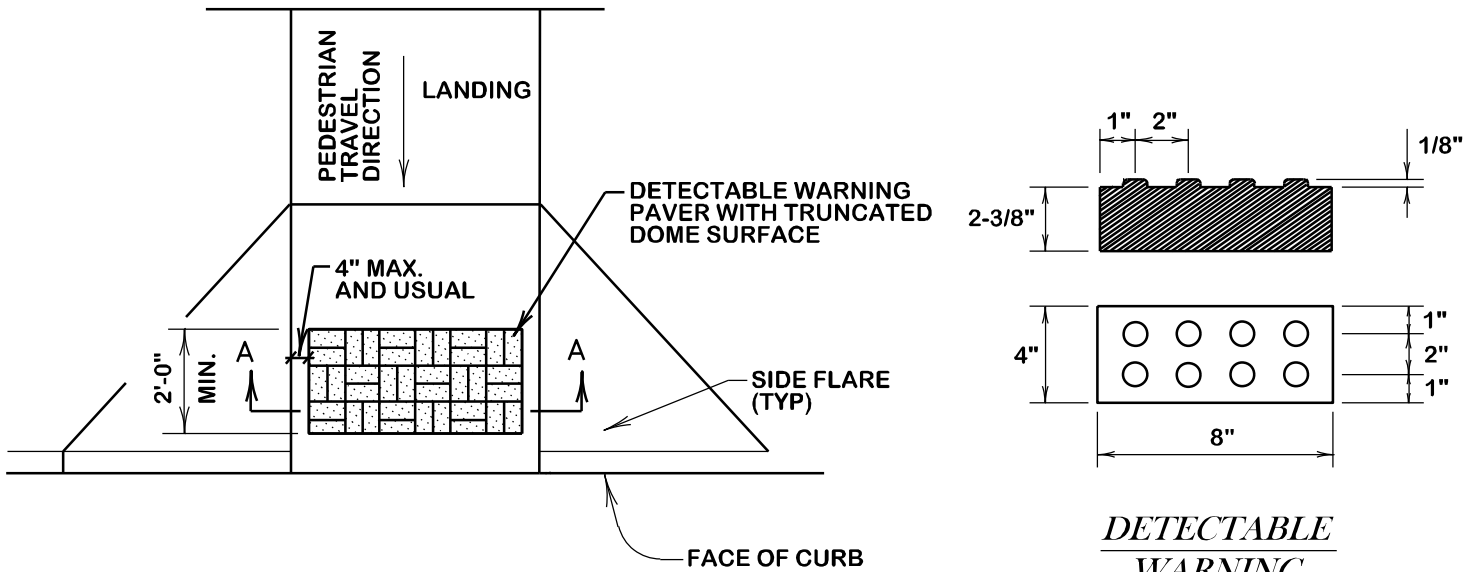

**TRUNCATED DOME PATTERN
CURB RAMP**

**DETECTABLE
WARNING
PAVER**

 CITY OF BRYAN <i>The Good Life, Texas Style</i>	<h1>DETECTABLE WARNING PAVER (OPTIONAL)</h1>		 CITY OF COLLEGE STATION
	DATE AUG. 2012	B/CS UNIFIED STANDARD DETAIL	